



REV	DATE	BY	DESCRIPTION
0	1-30-06	CNT	ISSUED FOR CONSTRUCTION

**ZCC/IFC**  
FEB 21 2006

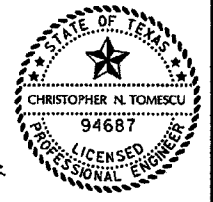

NOTE:  
PCMS BOARDS SHALL BE PLACED ON PURYEAR ROAD ONE WEEK PRIOR TO CLOSURE IN ORDER TO PROVIDE ADVANCE WARNING.

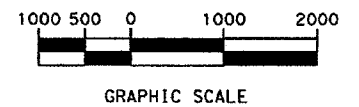

THE SEAL APPEARING ON THIS DOCUMENT WAS AUTHORIZED BY CHRISTOPHER N. TOMESCU PE 94687 ON

DATE: 1/21/06  
*Chris Tomescu*

**ZACHRY**  
**PATE ENGINEERS**  
**Carter Burgess**

**SH 45 SE**

Texas Department of Transportation  
©2005


**SH 45 SE-WEST SEGMENT**  
**TRAFFIC CONTROL PLAN**  
**DETOUR PLAN**  
**PURYEAR ROAD CLOSURE**

SHEET 1 OF 1

FED RD DIV NO	FEDERAL AID PROJECT No.	DWG NO	SHEET NO
6	MG 2003 (166)	TC051	150
STATE	DISTRICT	COUNTY	
TEXAS	AUSTIN	TRAVIS	
CONT	SECT	JOB	HIGHWAY NO
1200	05	010	SH 45

**LEGEND**

• PLASTIC DRUM	PERMANENT PAVEMENT
TY III BARRICADE	TEMPORARY PAVEMENT
WARNING SIGN	PAVEMENT TO BE REMOVED
TRAFFIC FLOW	FLASHING ARROW PANEL
CONCRETE BARRIER	STRIPING THIS PHASE
PORTABLE CHANGEABLE MESSAGE SIGN	EXISTING OR PREVIOUS PHASE STRIPING

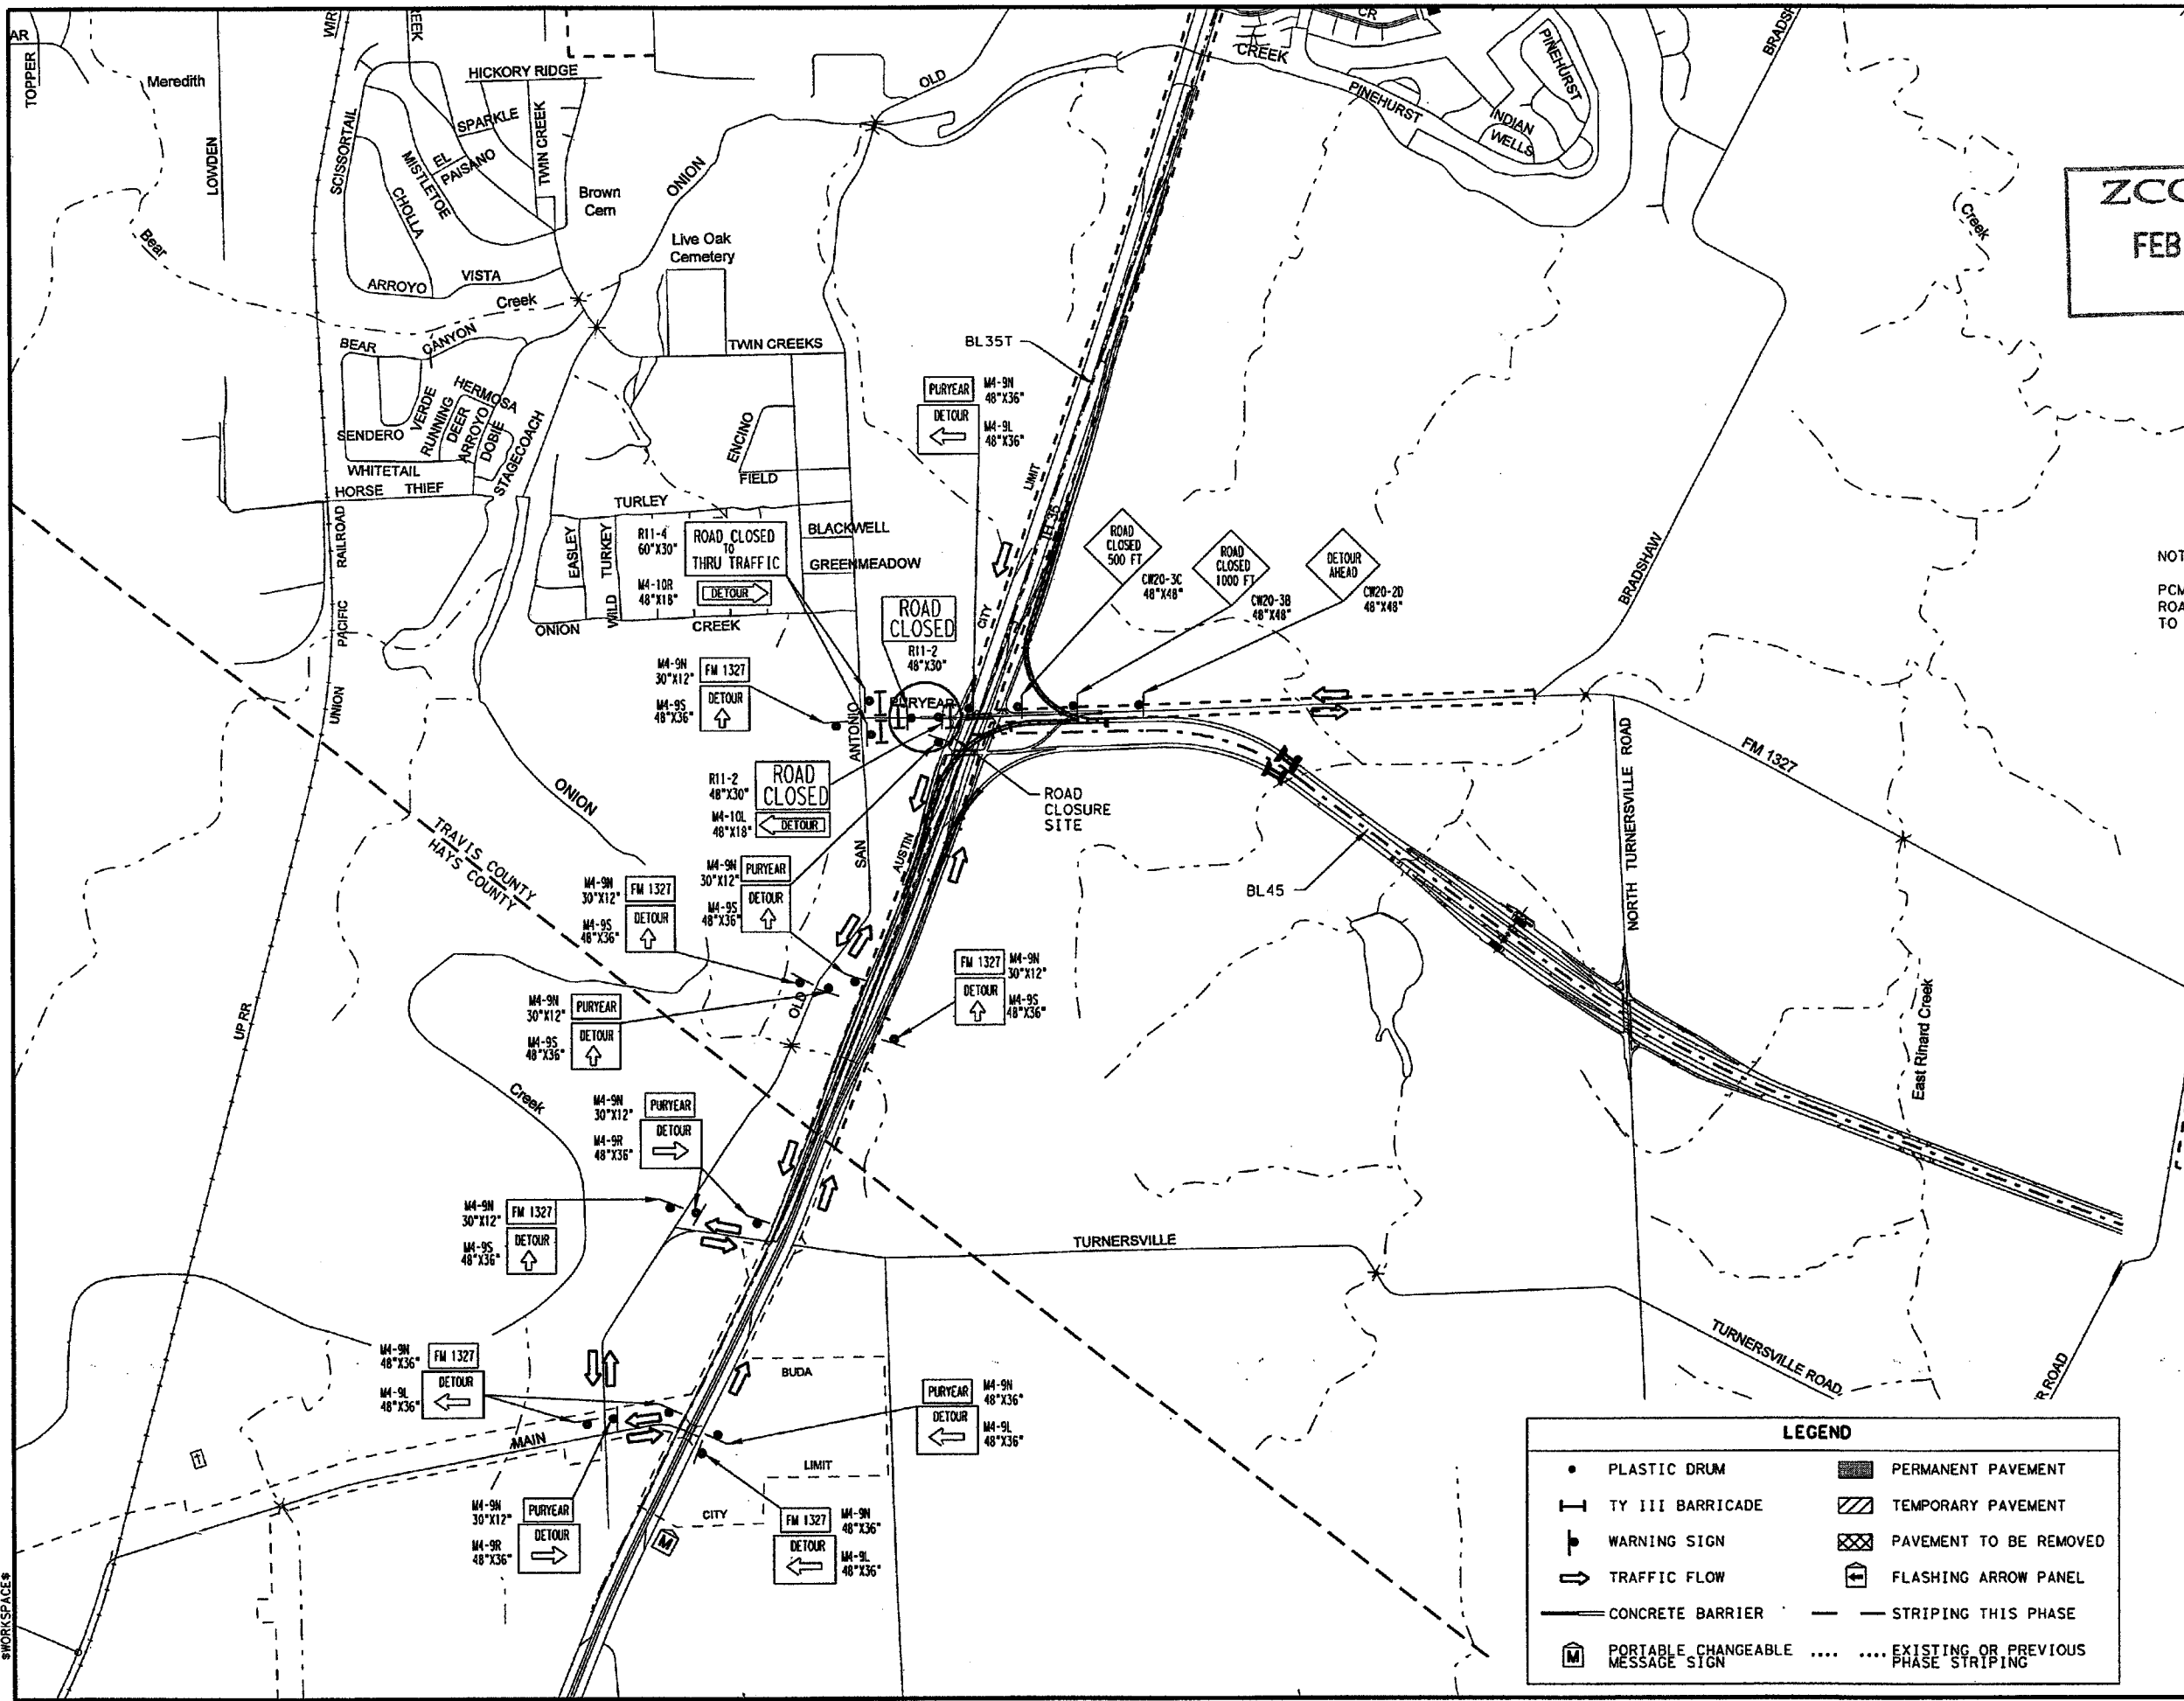

05 AM  
 1/31/2006  
 C:\Project\Wise\dms00645\CB35TC00-DETOUR1.dgn  
 SHOOTING  
 SHORTSPACE\$

USER\$

C:\Project\Wise\dms00645\CB35TC00-DETOUR1.dgn